



Titan Corrosion Services, Inc.
17911 Melissa Springs Drive
Tomball, TX 77375


SAMPLE

CIS, ILI & DOC


— P/S ON — DEPTH
— P/S OFF — DEPTH %

FROM STATION 0+00	TO STATION 13+84
JOB #0000	DRAWING NDI
	REV 0


DEPTH
ft

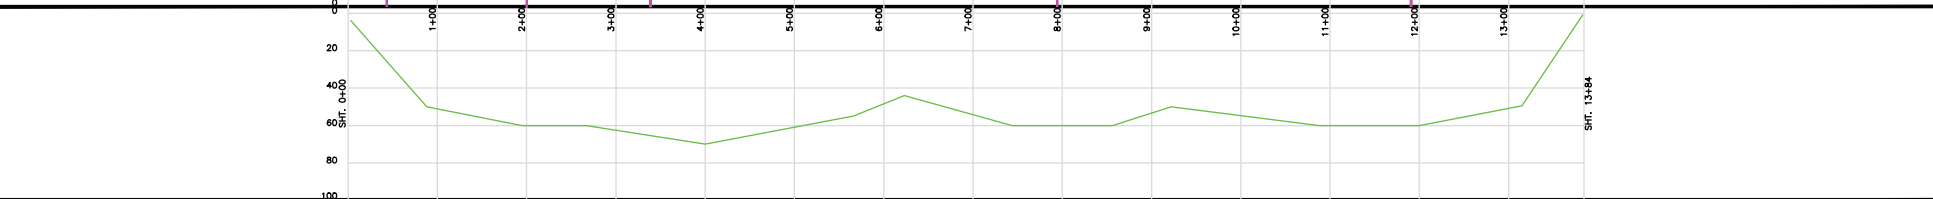

ILI

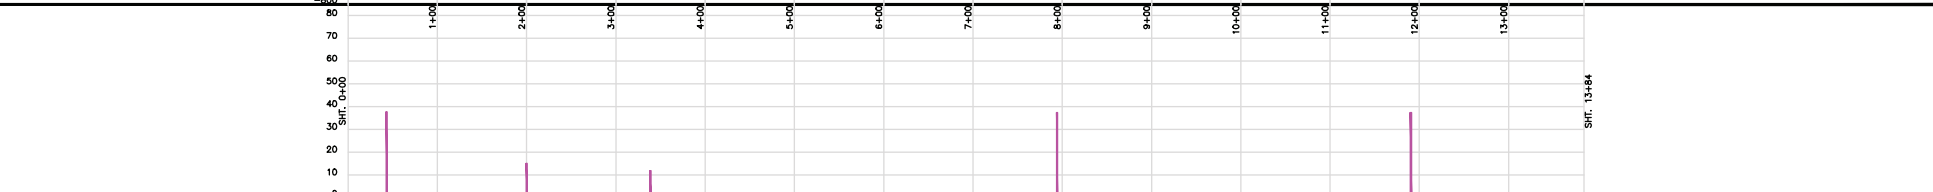

CIS
ft. Depth of P. in Corrosion is 0.00000

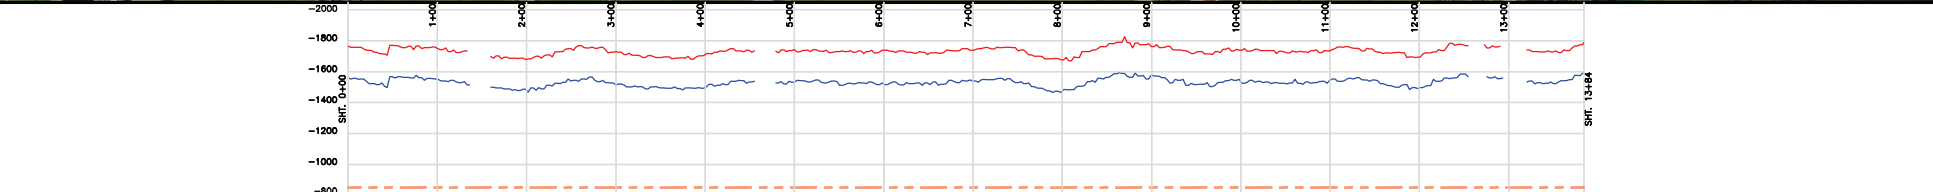

DRAW AREA



COMMENTS

0+00 PIPE ENTERS GROUND
1+24 START OF DRIVEWAY
1+93 END OF DRIVEWAY
4+52 START OF DRIVEWAY
4+79 END OF DRIVEWAY
10+38 RISER
12+44 FENCE LINE MARKER
12+44 EDGE OF DITCH
12+88 END OF DITCH
12+93 START OF ROAD
13+17 END OF ROAD
13+41 FENCE LINE MARKER
13+41 EDGE OF DITCH
13+43 WATER TRANSITION ZONE
13+77 ABOVE GROUND PI
13+84 VALVE END RUN